


PLAN - +e SOURCE

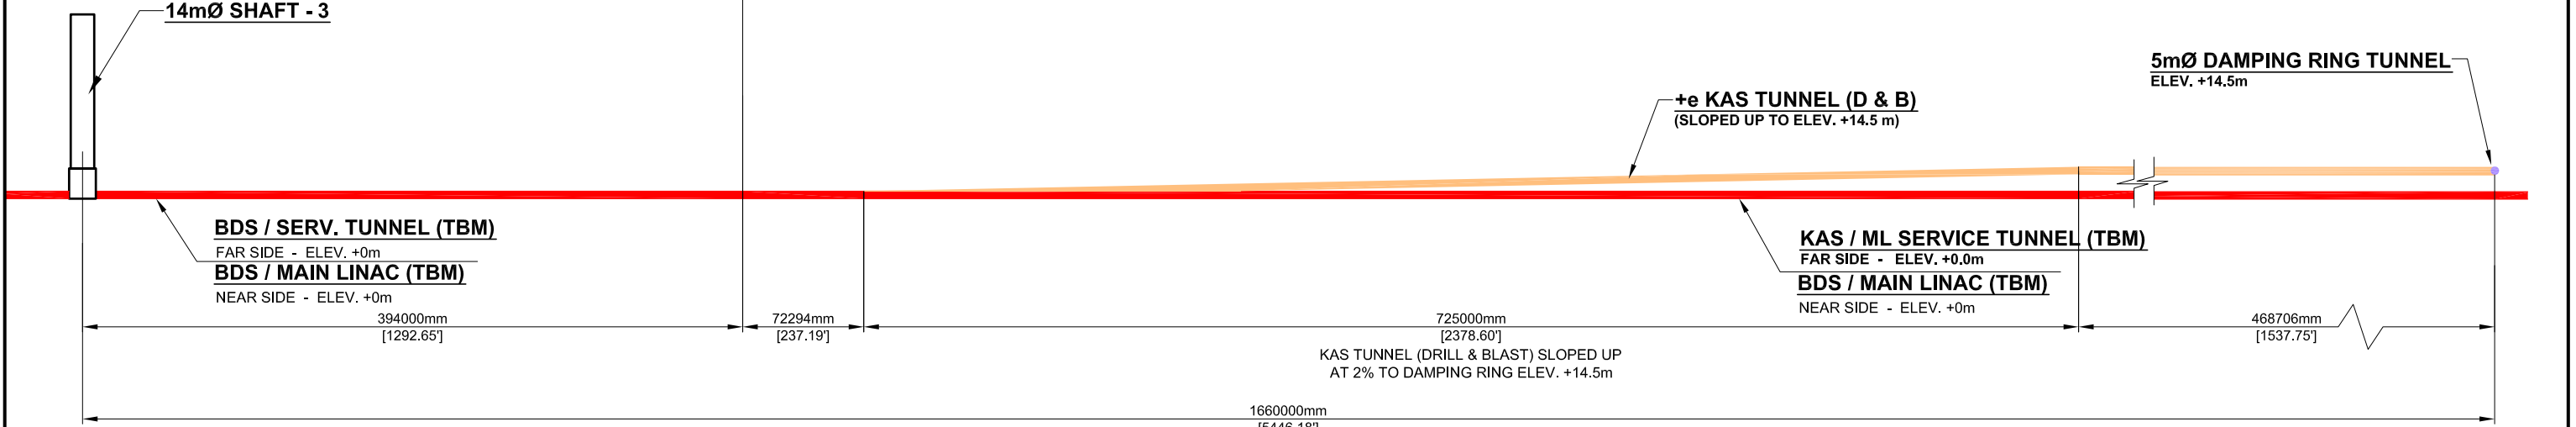

ELEVATION - +e SOURCE

LEGEND

- BDS SERVICE TUNNEL
- +e KAS BEAM DELIVERY SYSTEM
- 5mØ DAMPING RING TUNNEL
- BDS / MAIN LINAC
- BDS / MAIN LINAC SERVICE TUNNEL



REV.	DATE	DESCRIPTIONS	REVISIONS

DRAFT
 NOVEMBER, 2007

	NAME	DATE
DESIGNED		
DRAWN		
CHECKED		
APPROVED		
SUBMITTED		

ILC GLOBAL DESIGN EFFORT

CONVENTIONAL FACILITIES AND SITING

AMERICAS ILC BASIS OF COST VALUE MANAGEMENT CENTRAL REGION

SCHEME - 4

DRAWING NO. **6-11-BCD** **SK-SCH4** REV. NOV. 2007

Dwg: S302-8-4-98D.dwg P1:tes: 31/JAN06 @ 02:01:59p.m.