




5 M Tunnel Functions w/ Beam in ~~Alt.~~ Location

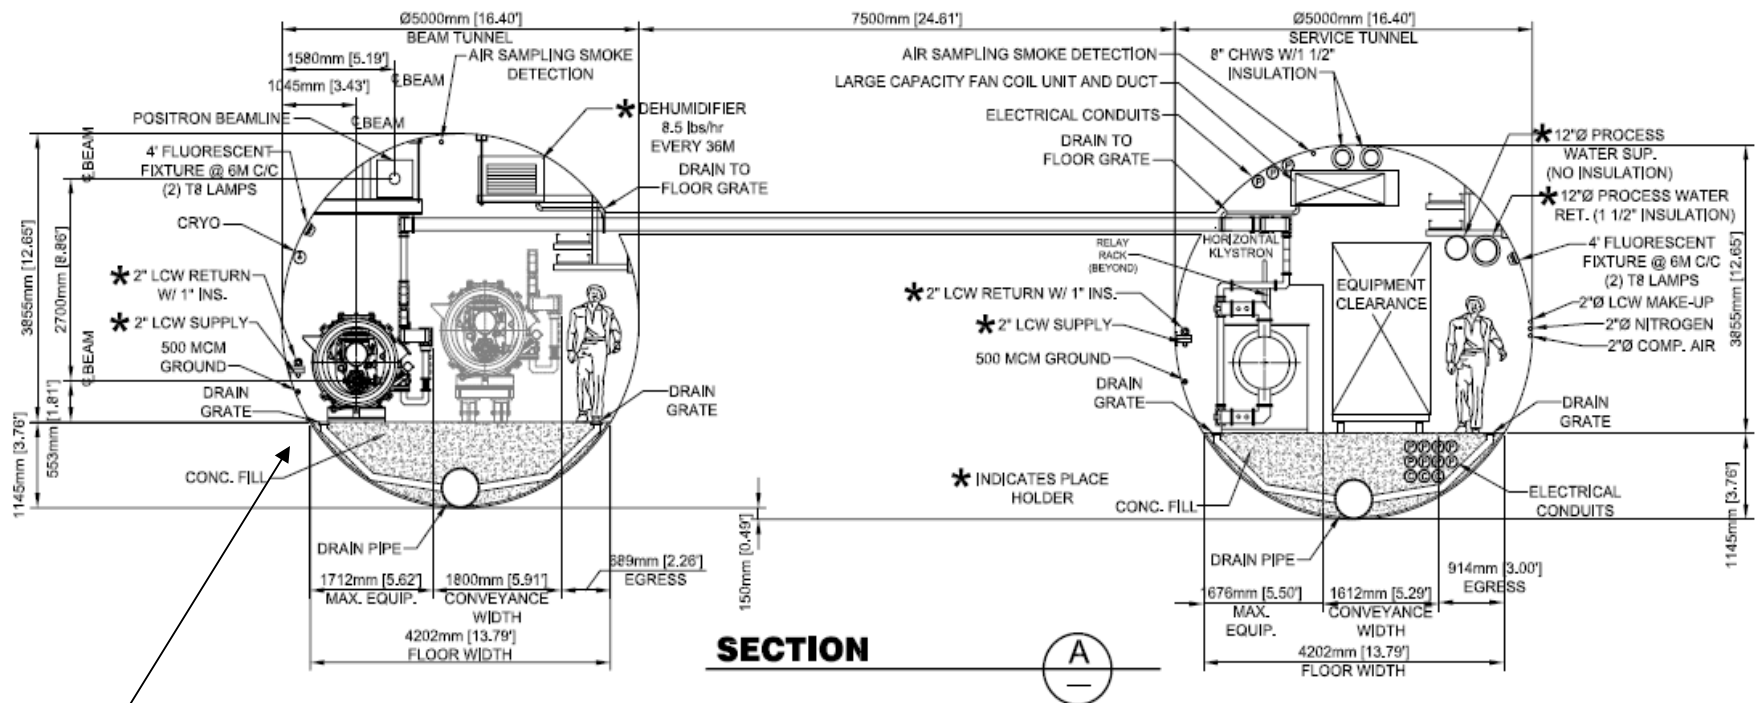

Main Linac, W/ Beam Location to be used for Vancouver